

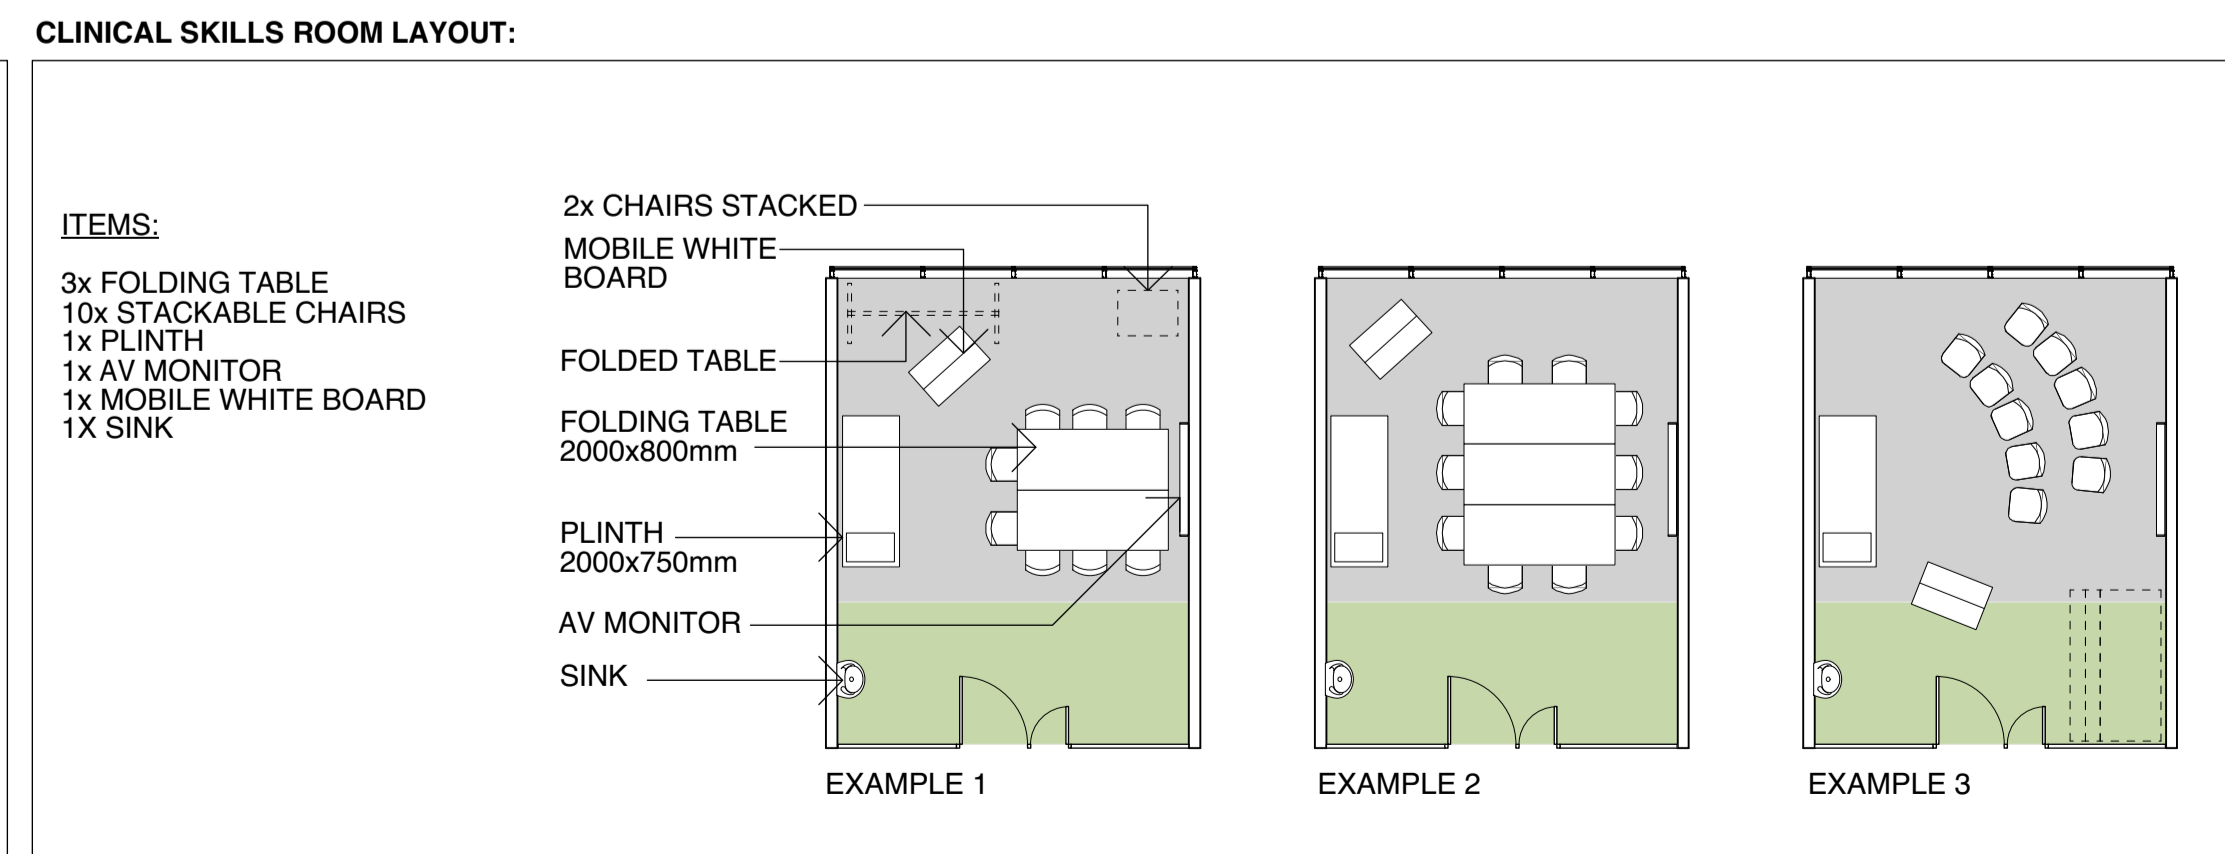


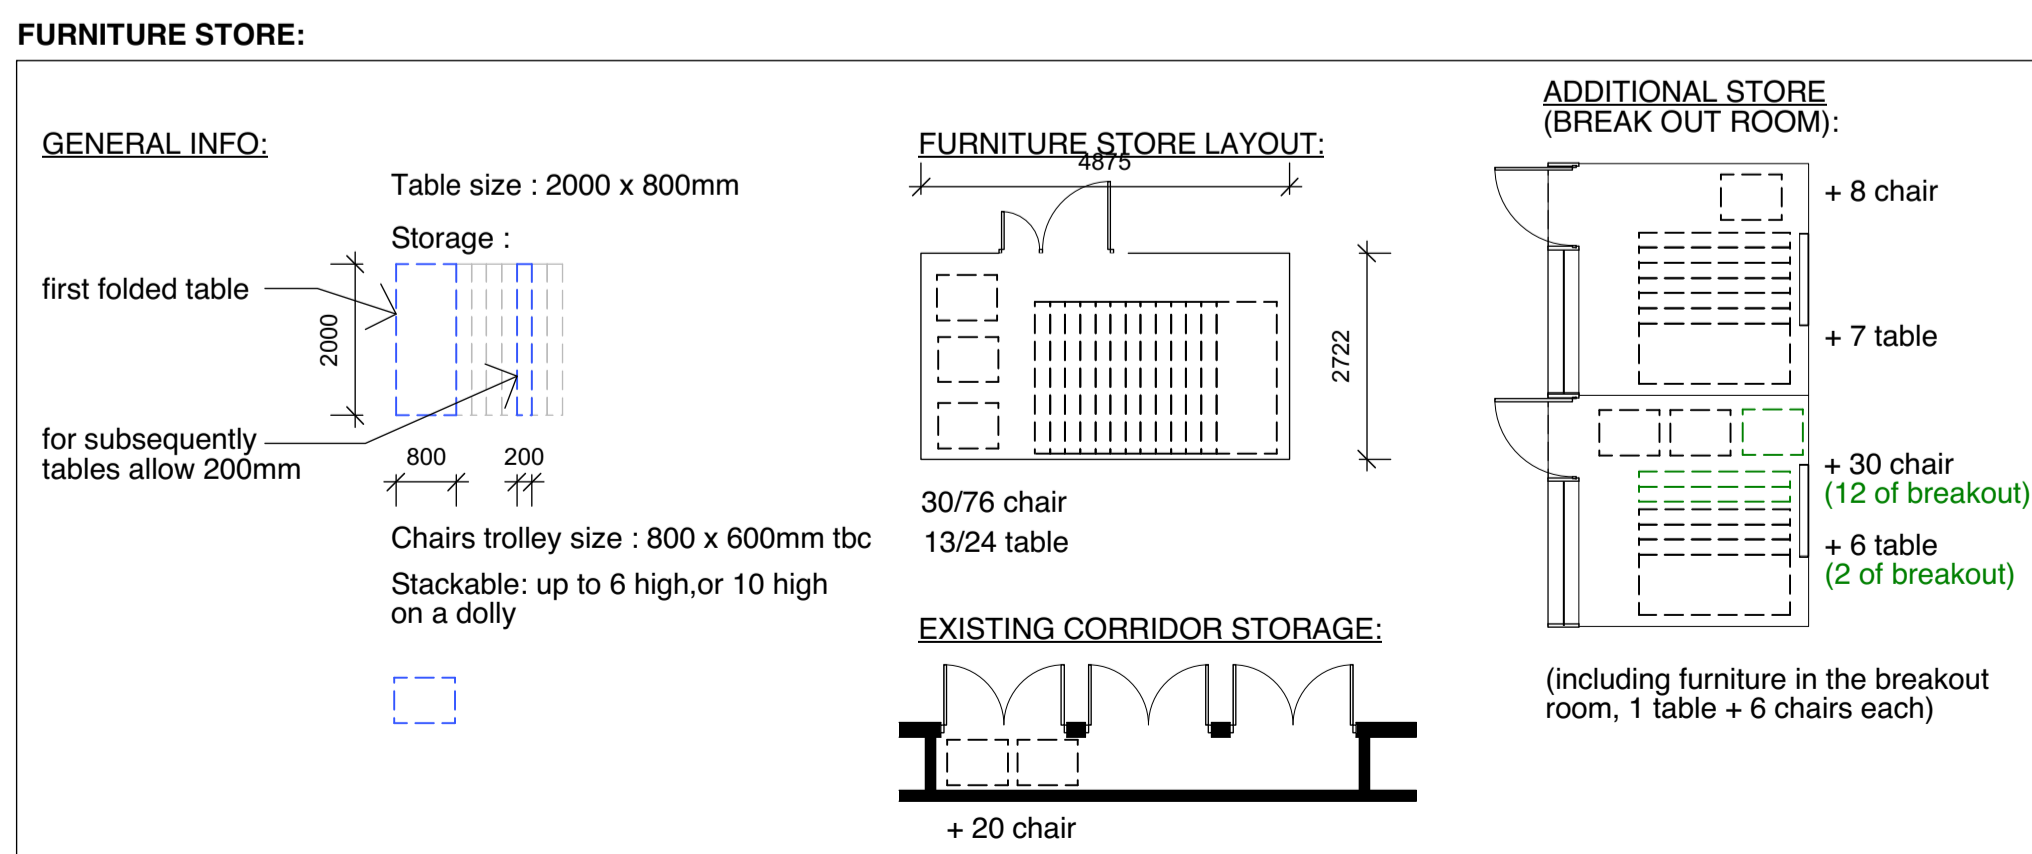

CONFERENCE ROOMS: LECTURE LAYOUT

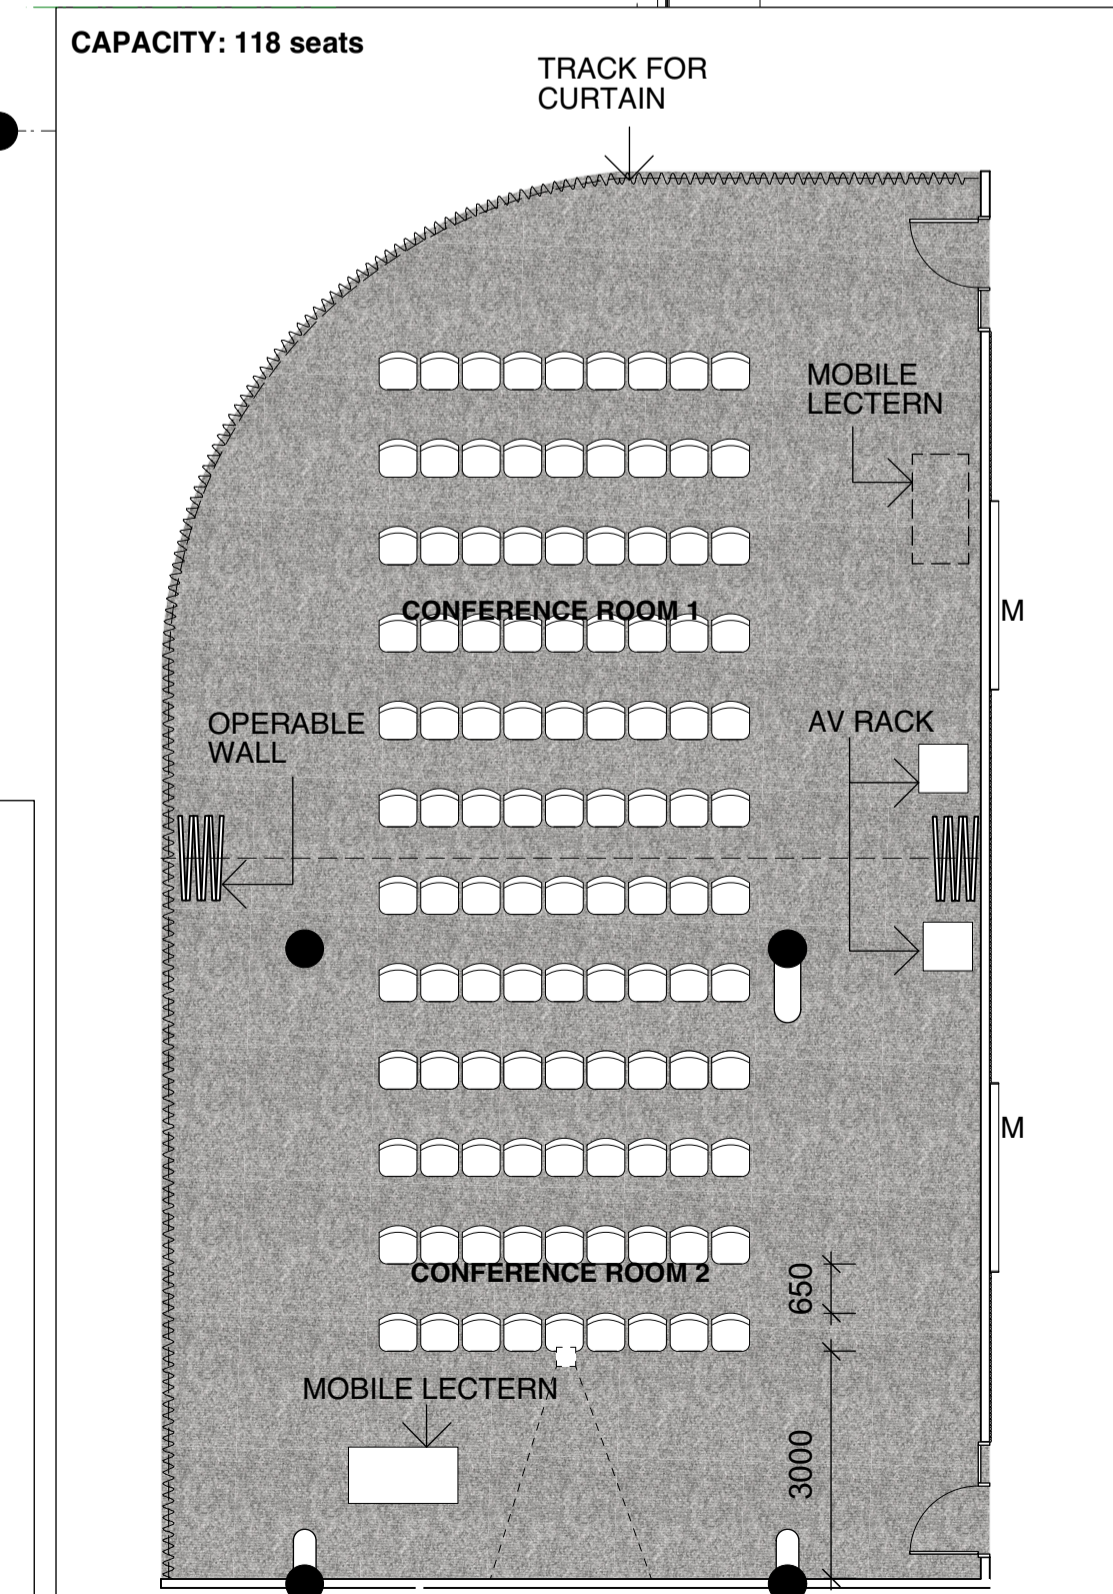

ISSUE	DATE	REVISION
P2	20/20	ISSUED FOR COORDINATION
P1	10/20	ISSUED FOR COORDINATION

DO NOT SCALE FROM DRAWING. USE FIGURED DIMENSIONS ONLY. CHECK ALL DIMENSIONS ON SITE BEFORE ANY MANUFACTURE OR CONSTRUCTION.

Clinical Education Learning Centre
 Charles Sturt University

FLOOR PLAN(colours)
 SK05 rev P2
 project : 21923 print date :20/7/20
 drawn : IB checked: NG
 scale : 1:100 @ A1 + 1:200 @ A3



© Copyright of Brewster Horth Pty Limited
 All rights reserved. Figured dimensions shall be taken in preference to scaling.
 The Contractor shall check all dimensions on site before commencing work.
 Brewster Horth Architects is a division of Brewster Horth Pty Limited.

Macintosh HD/Users/leena/Desktop/BL/COM/FIELD/CD00/Concept/Design.wrx