
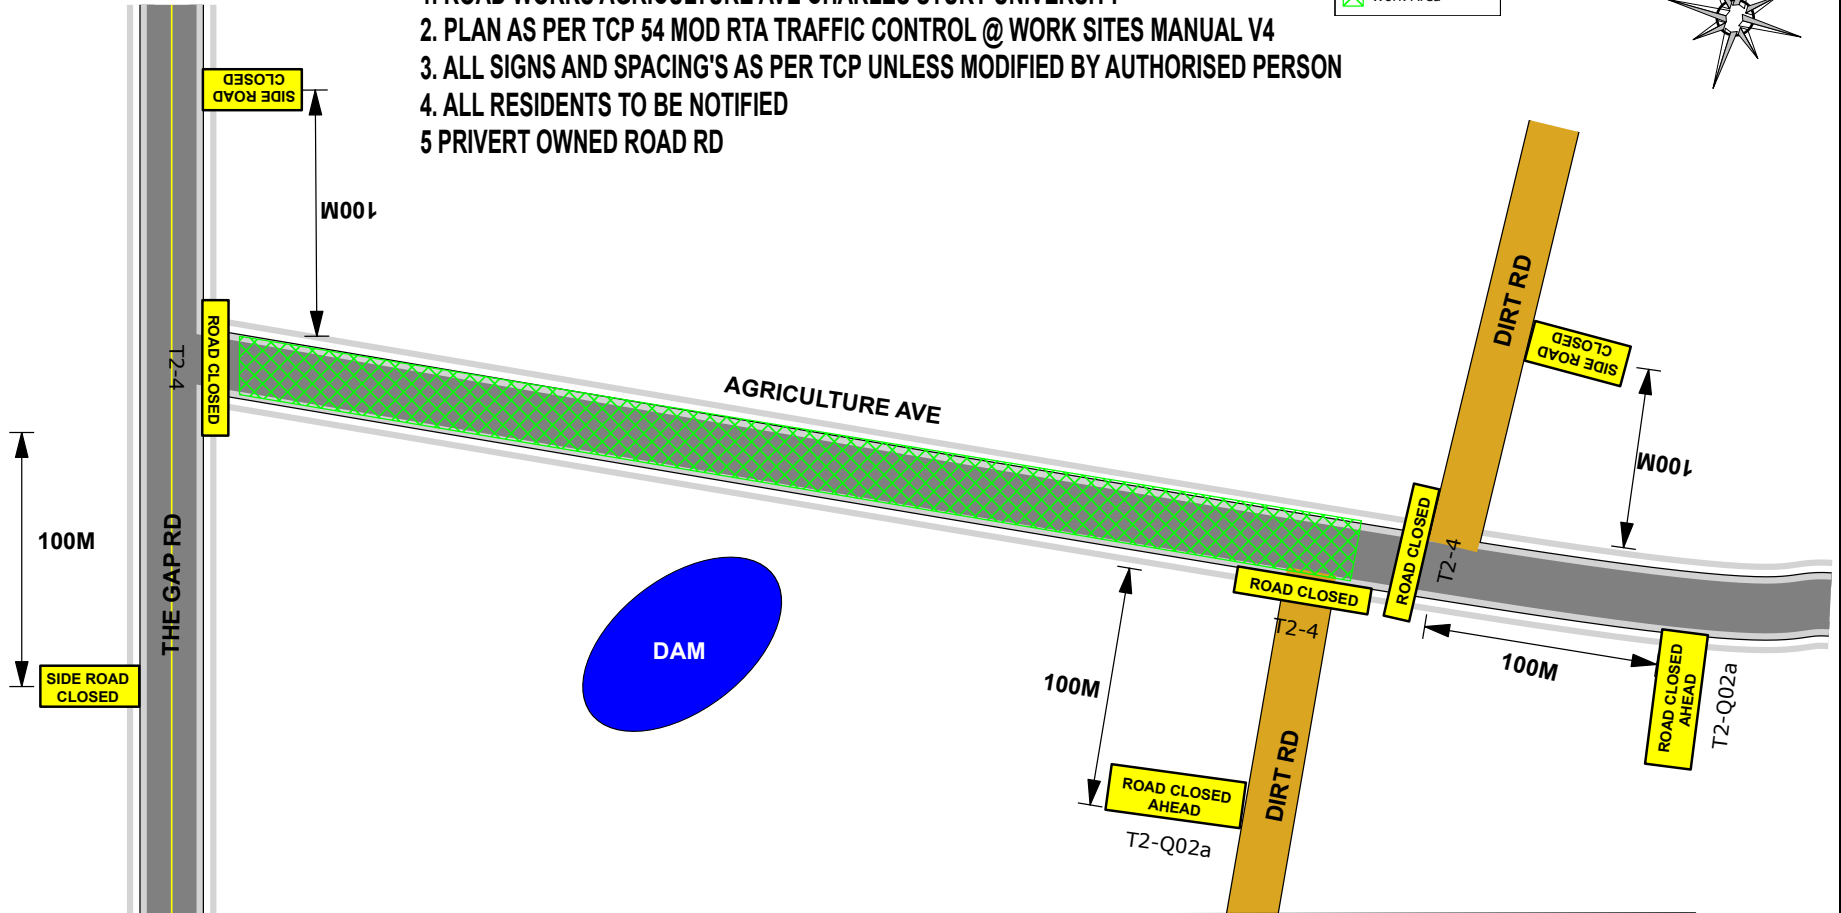



- NOTES;**
1. ROAD WORKS AGRICULTURE AVE CHARLES STURT UNIVERSITY
  2. PLAN AS PER TCP 54 MOD RTA TRAFFIC CONTROL @ WORK SITES MANUAL V4
  3. ALL SIGNS AND SPACING'S AS PER TCP UNLESS MODIFIED BY AUTHORISED PERSON
  4. ALL RESIDENTS TO BE NOTIFIED
  5. PRIVERT OWNED ROAD RD

**Legend**


 Work Area

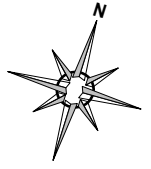

Designed by <b>Shane Egan</b>	RTA LIC No: 0031546879	RTA Lic Exp Date: 16-05-19
<b>AUTHORITY TO COMPILE TCP:</b> R.T.A DESIGN & INSPECT TRAFFIC PLANS		
TCP No: RTS054	Scale: N.T.S	Date: 04-10-17
SHANE EGAN 0458 981 482		
		

**RIVERINA**  
**TRAFFIC**  
**SERVICES**  
Pty. Ltd.  
"THE SAFER OPTION"  
02 6925 5267

CLIENT:

 **RUSSELL BURGESS**  
EARTHMOVING

**NOTES:**

1. All signage displayed on this traffic control plan is in accordance with Australian Standard AS/NZ 1742-3 209 & RTA Traffic Control @ WS manual V4
2. All existing speed and other signs to be covered if they conflict with TCP

MODIFIED BY:	TICKET NUMBER	DATE	TIME