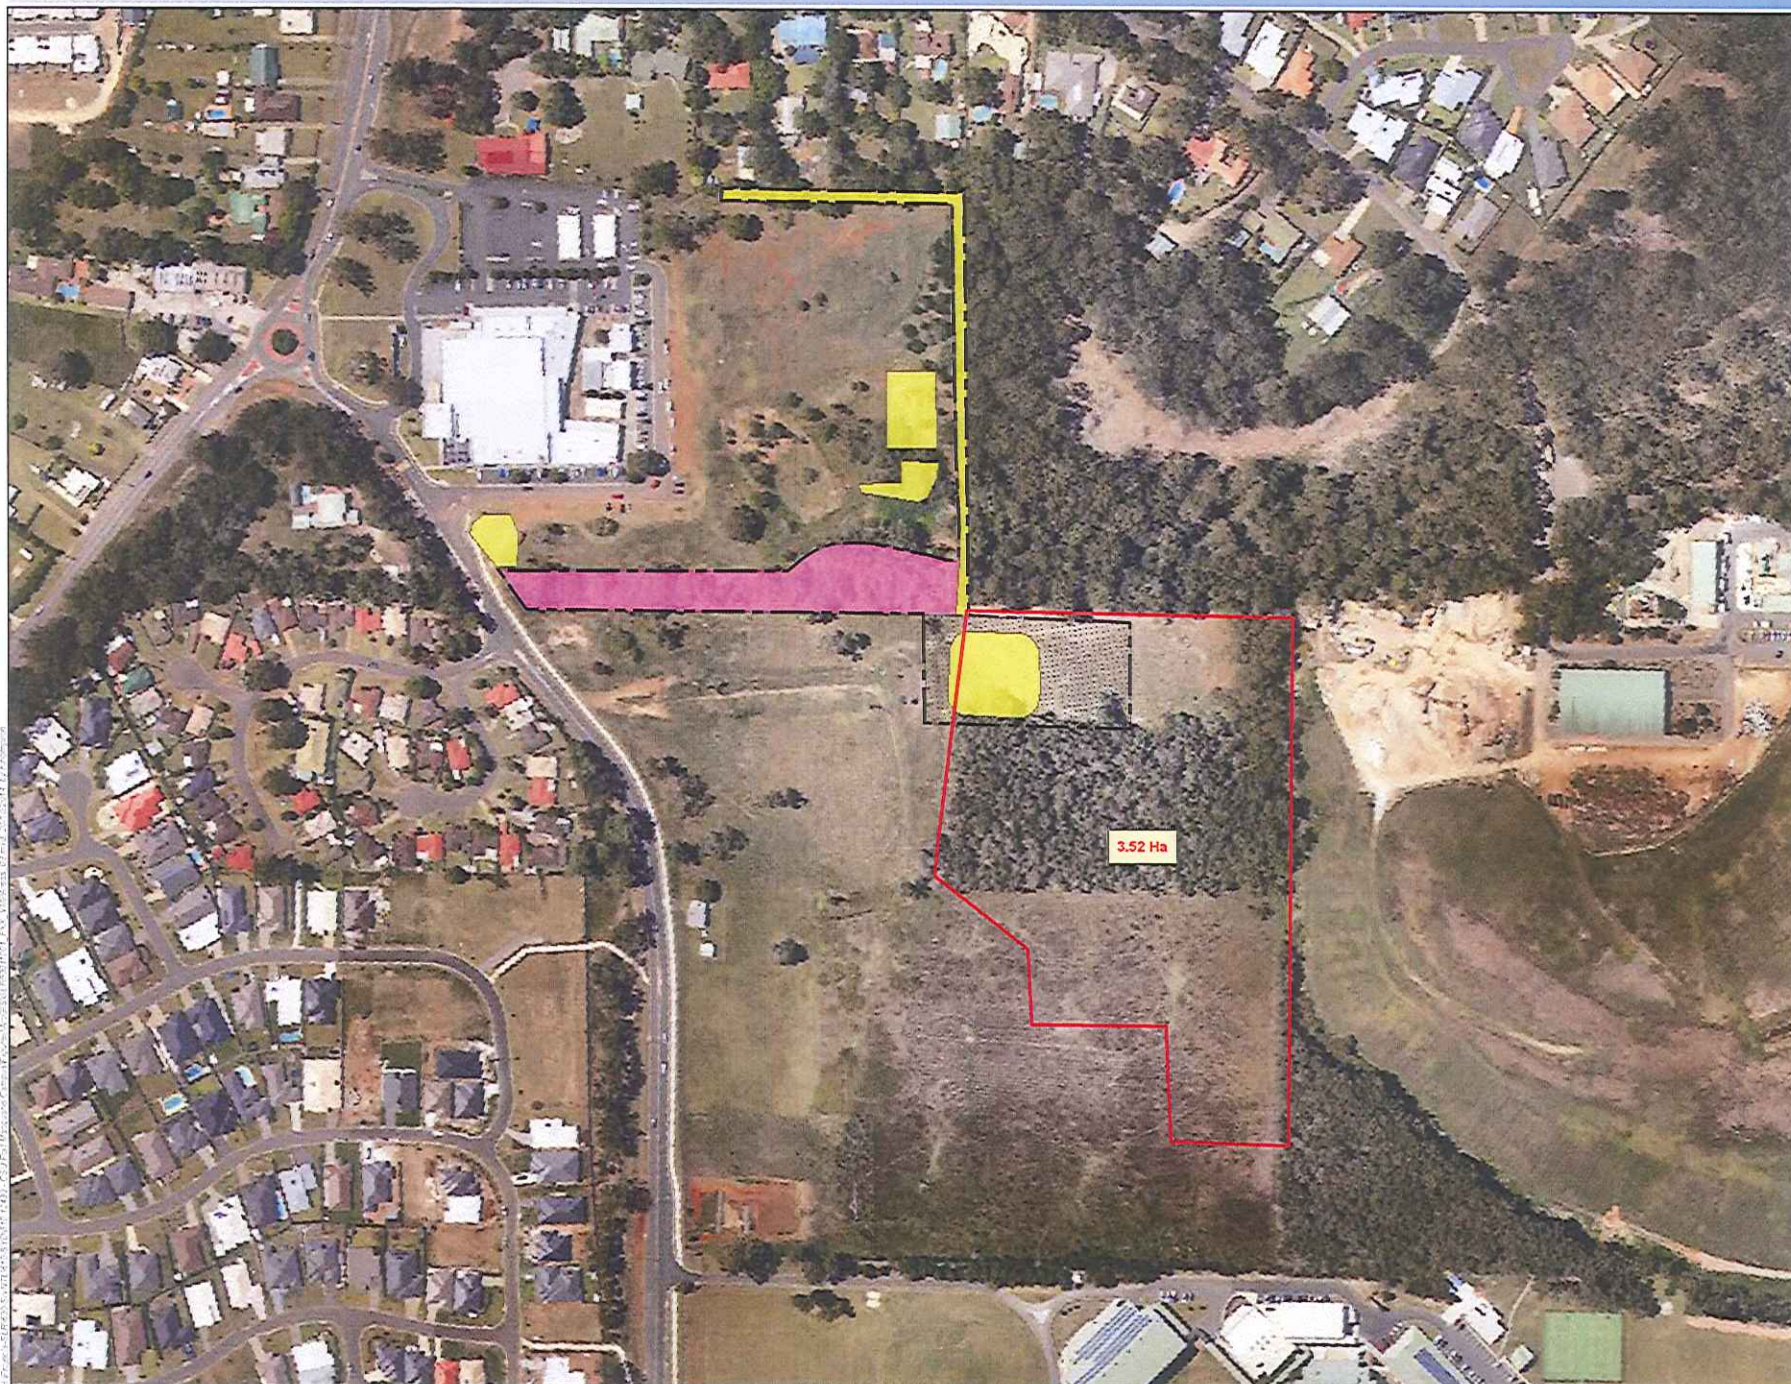




 


Figure X

Vegetation Management Plan Areas



LEGEND


-  Council VMP Area
-  SLR VMP Area
-  Bush regeneration area - 0.51 Ha
-  Offset planting (regeneration) - 0.36 Ha
-  Landscaping (refer to landscape plans) - 0.54 Ha

NOTES

1. Proposed Stage 1 Development Plan courtesy BVN 2014.
2. All features are approximate only and subject to detailed survey

10 Kings Road
New Lambton
NSW 2305
Australia
T: +61 2 4037 9200
F: +61 2 4037 9201
www.slrconsulting.com

Project Name:	
CSU Port Macquarie Campus	
Prepared for:	
Charles Sturt University	
Project No: 630.11001	
Scale	Date 20/10/2014
Drafted NT	Approved FI

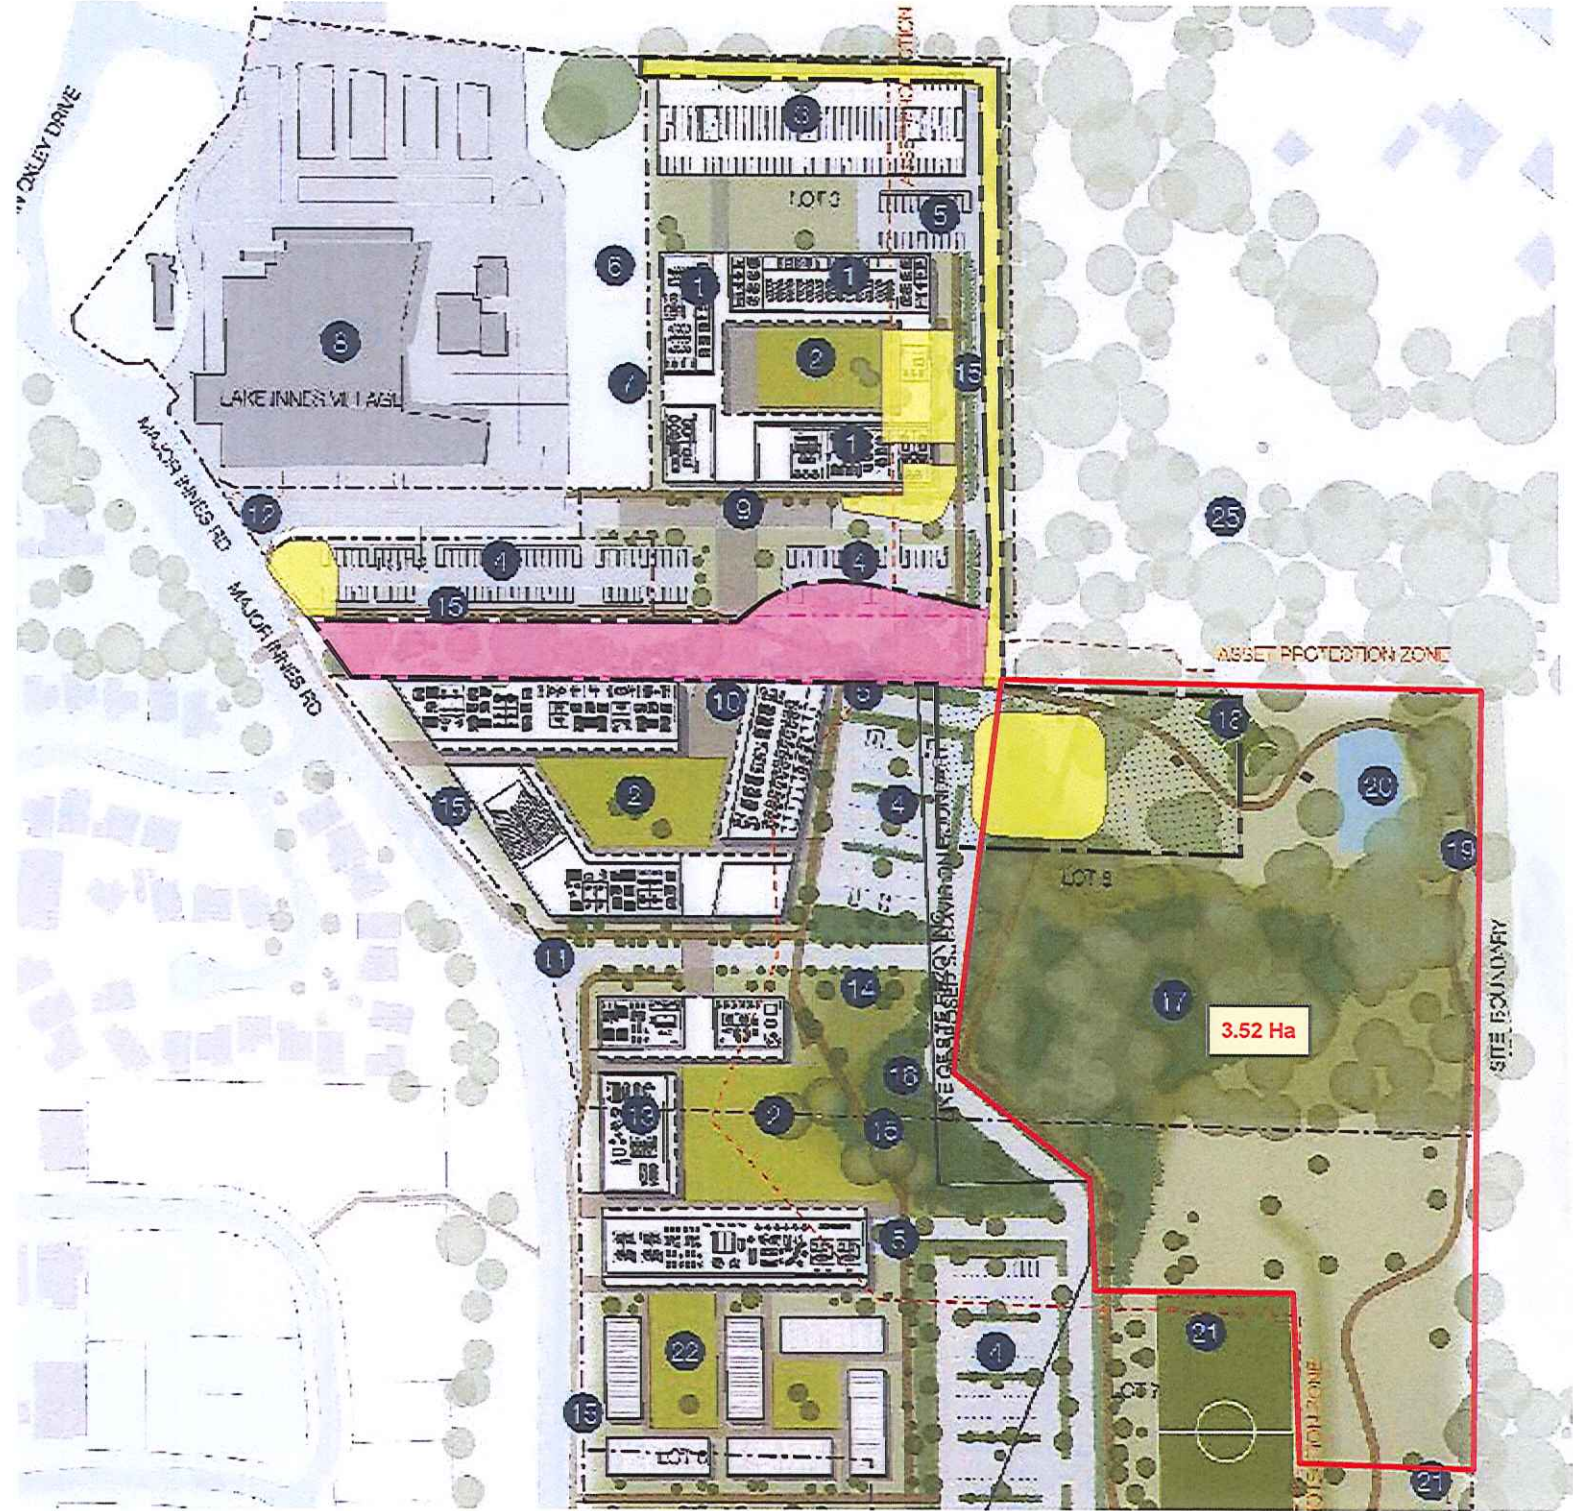

3.52 Ha